


CMU OR CONCRETE BLOCKING FOR VALVES (TYP.)


PLAN VIEW

FIELD LINE IS REQUIRED IF UNABLE TO CONNECT TO STORM DRAIN SYSTEM. FIELD LINE SHALL BE CONSTRUCTED IN ACCORDANCE WITH CONCRETE VAULT FIELD LINE DETAIL.

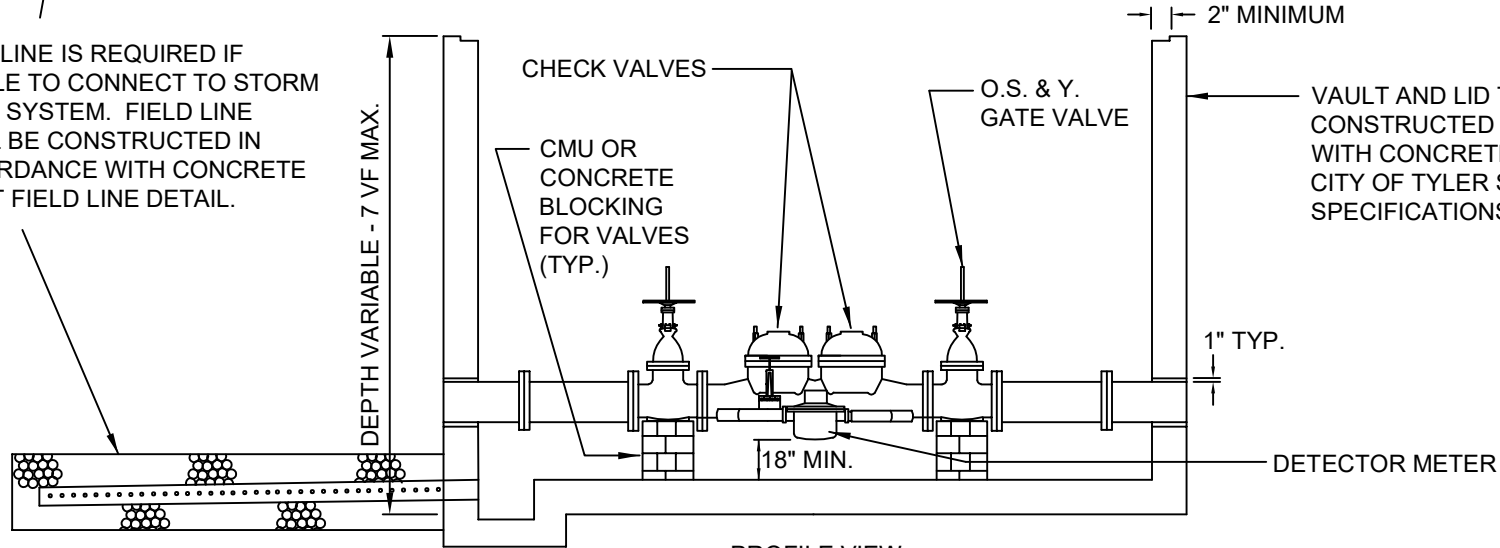

PROFILE VIEW

VAULT AND LID TO BE CONSTRUCTED IN ACCORDANCE WITH CONCRETE VAULT DETAIL AND CITY OF TYLER STANDARD SPECIFICATIONS.

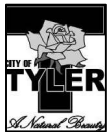

**CITY OF TYLER**  
STANDARD DETAIL

**DOUBLE CHECK  
DETECTOR ASSEMBLY**

REVISION DATE:  
MAY 14, 2021